


C1 Public Assembly Plan - Mezzanine Lvl. 1/8" = 1'-0"

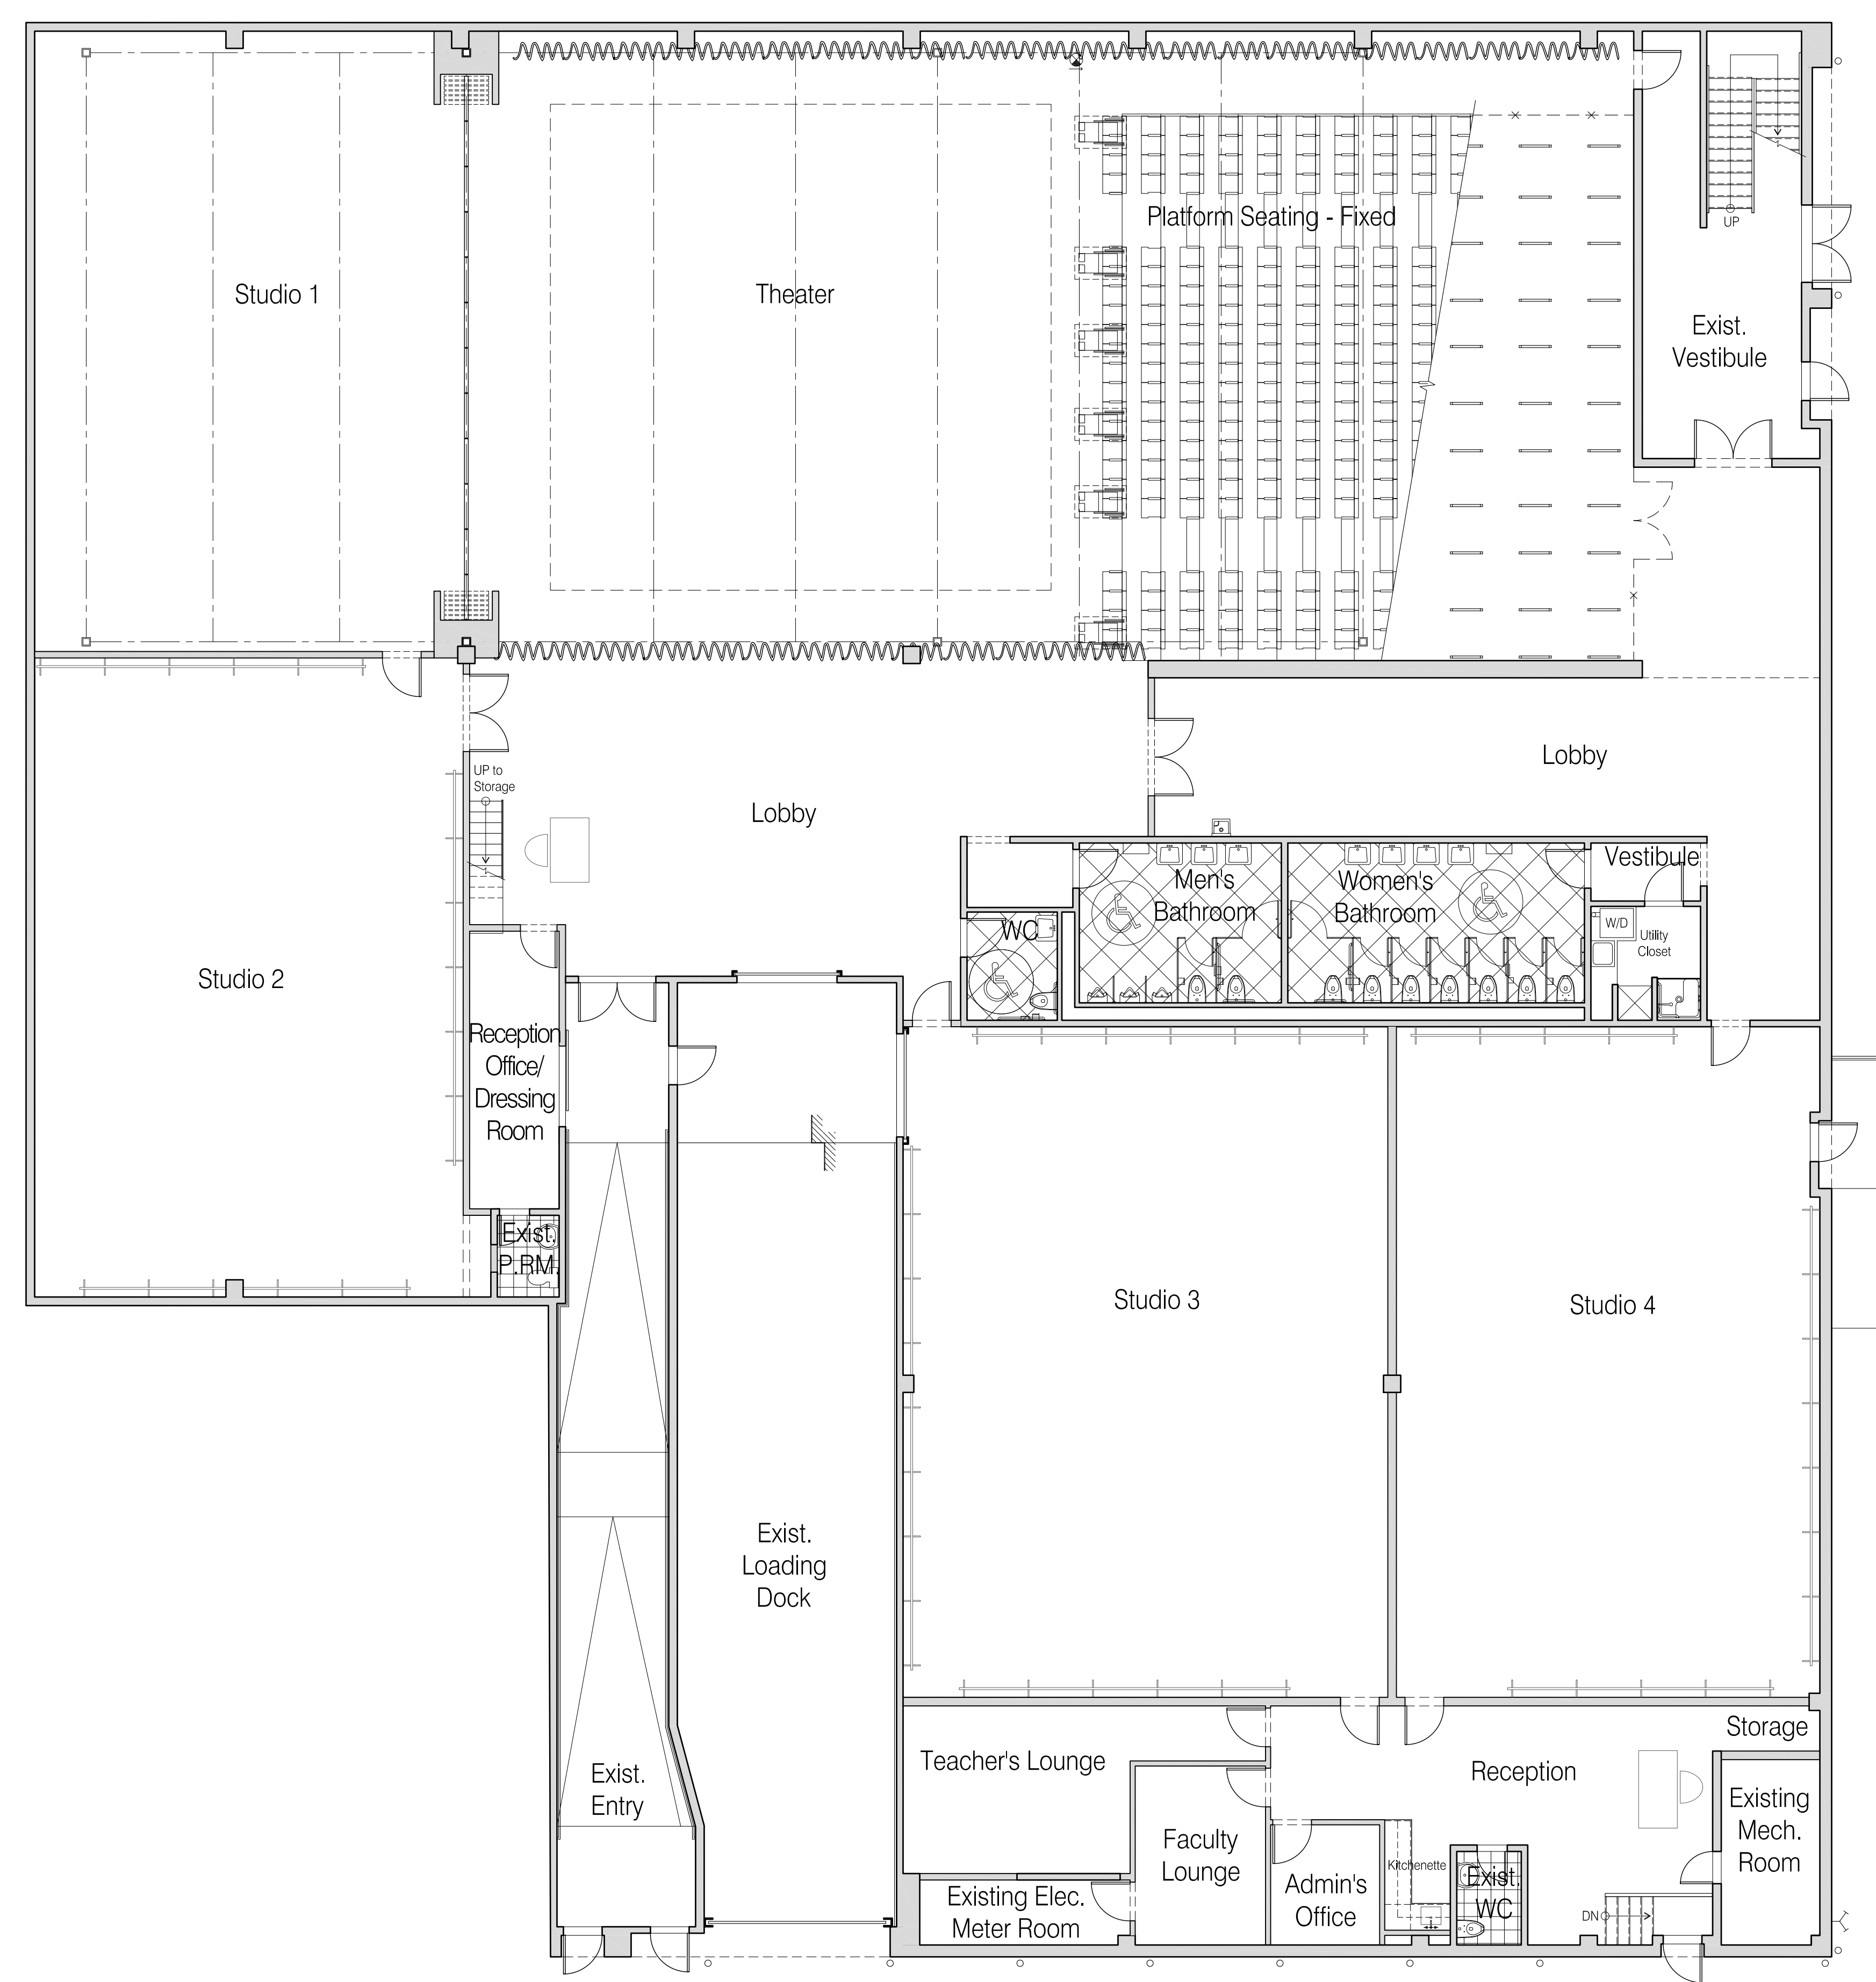

H6 Public Assembly Plan - Ground Flr. 1/8" = 1'-0"

ANDRETCHELISTCHEFFARCHITECTS
 560 Broadway Suite 609 New York NY 10012
 Telephone 212 431 1503 Fax 212 431 1506

Gelsey Kirkland Academy
 29 Jay Street
 Brooklyn, NY

Public Assembly Plan

Project # 14GKA11

Scale: 1/8" = 1'-0"

